


门窗表

类别	设计编号	洞口尺寸(mm)		窗台高 (mm)	樘数
		宽度	高度		
门	M0821	800	2100	0	2
	M1221	1250	2100	0	1
	M1221	1200	2100	0	1
	M2621	2600	2100	0	1
	M3021	3040	2100	0	1
窗	C0815	875	1500	750	2
	C3115	3190	1500	750	1
	C2015	2038	1500	750	1
	C1715	1745	1500	750	1
	C1215	1200	1500	750	2
	C0715	700	1500	750	1
凸窗	TC1918	1960	1800	750	1
	TC2618	2650	1800	750	1

平面布置图 1:80

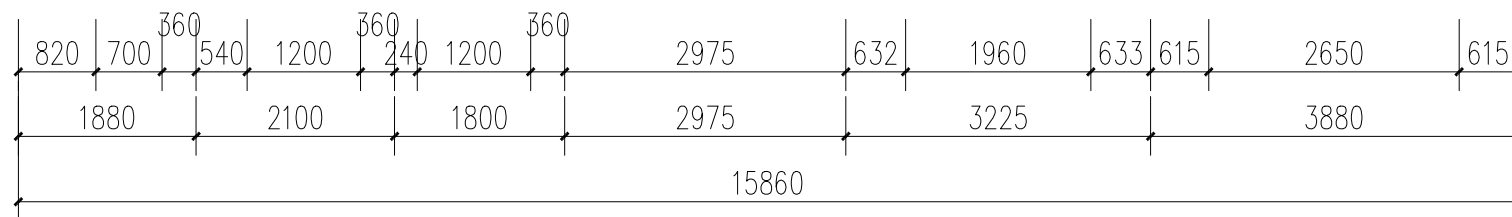

平面布置图		制图	
		比例	1:80